

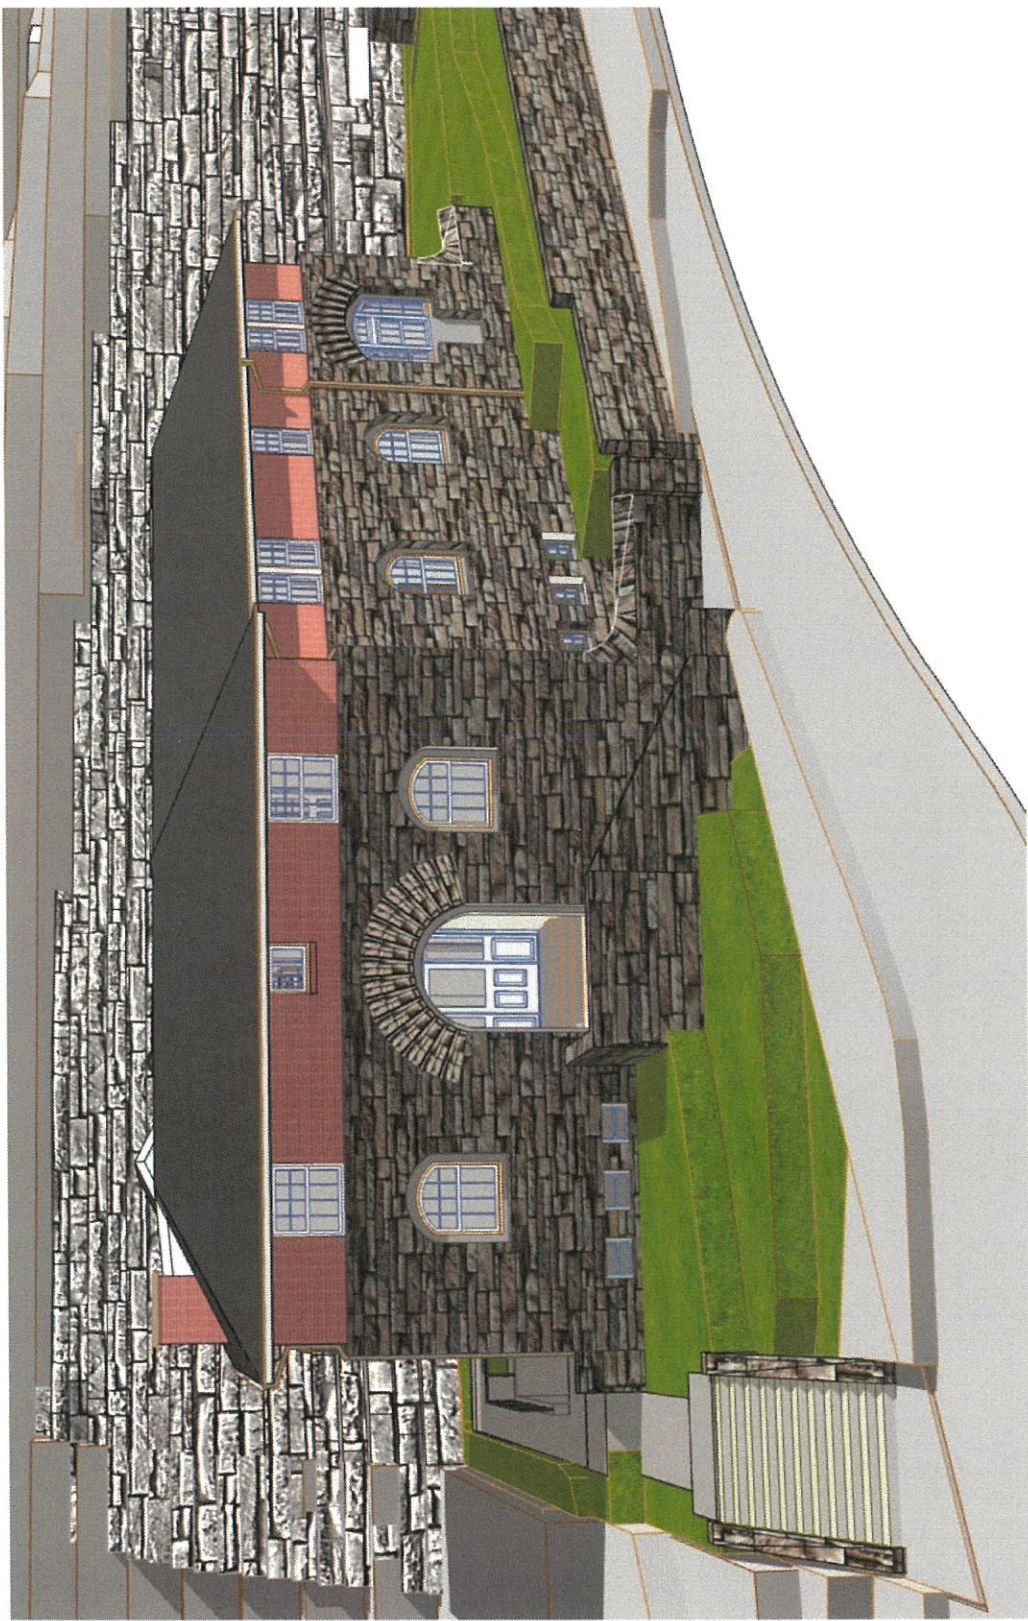


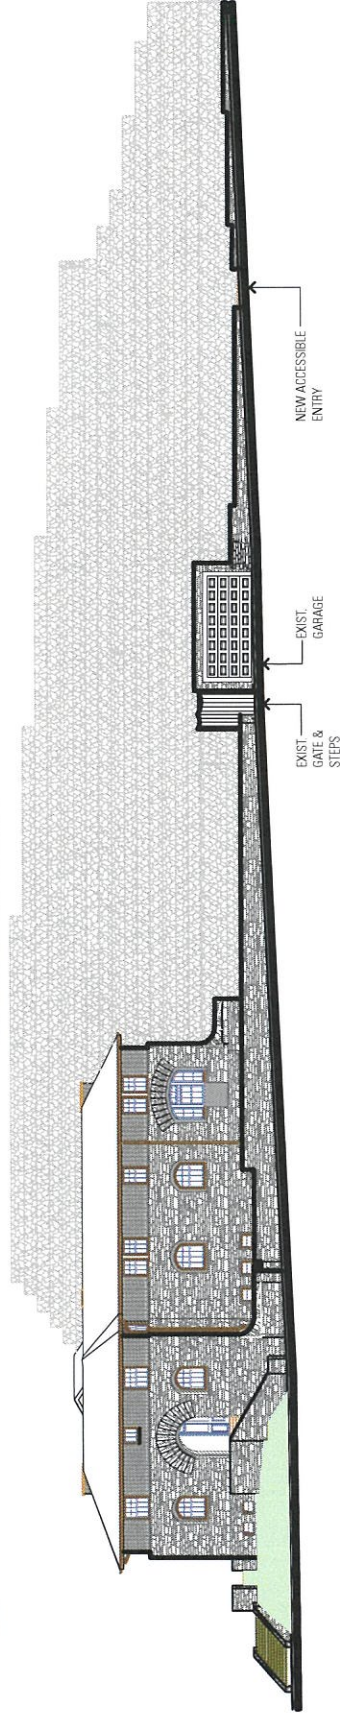

LEDGE HOUSE
4040 BIGELOW BOULEVARD

STEPHEN CASEY
ARCHITECTS
The Crane Building - 40 24th Street - 4th Floor
Pittsburgh, PA 15222 (412) 336-4446 (fax) 336-6447

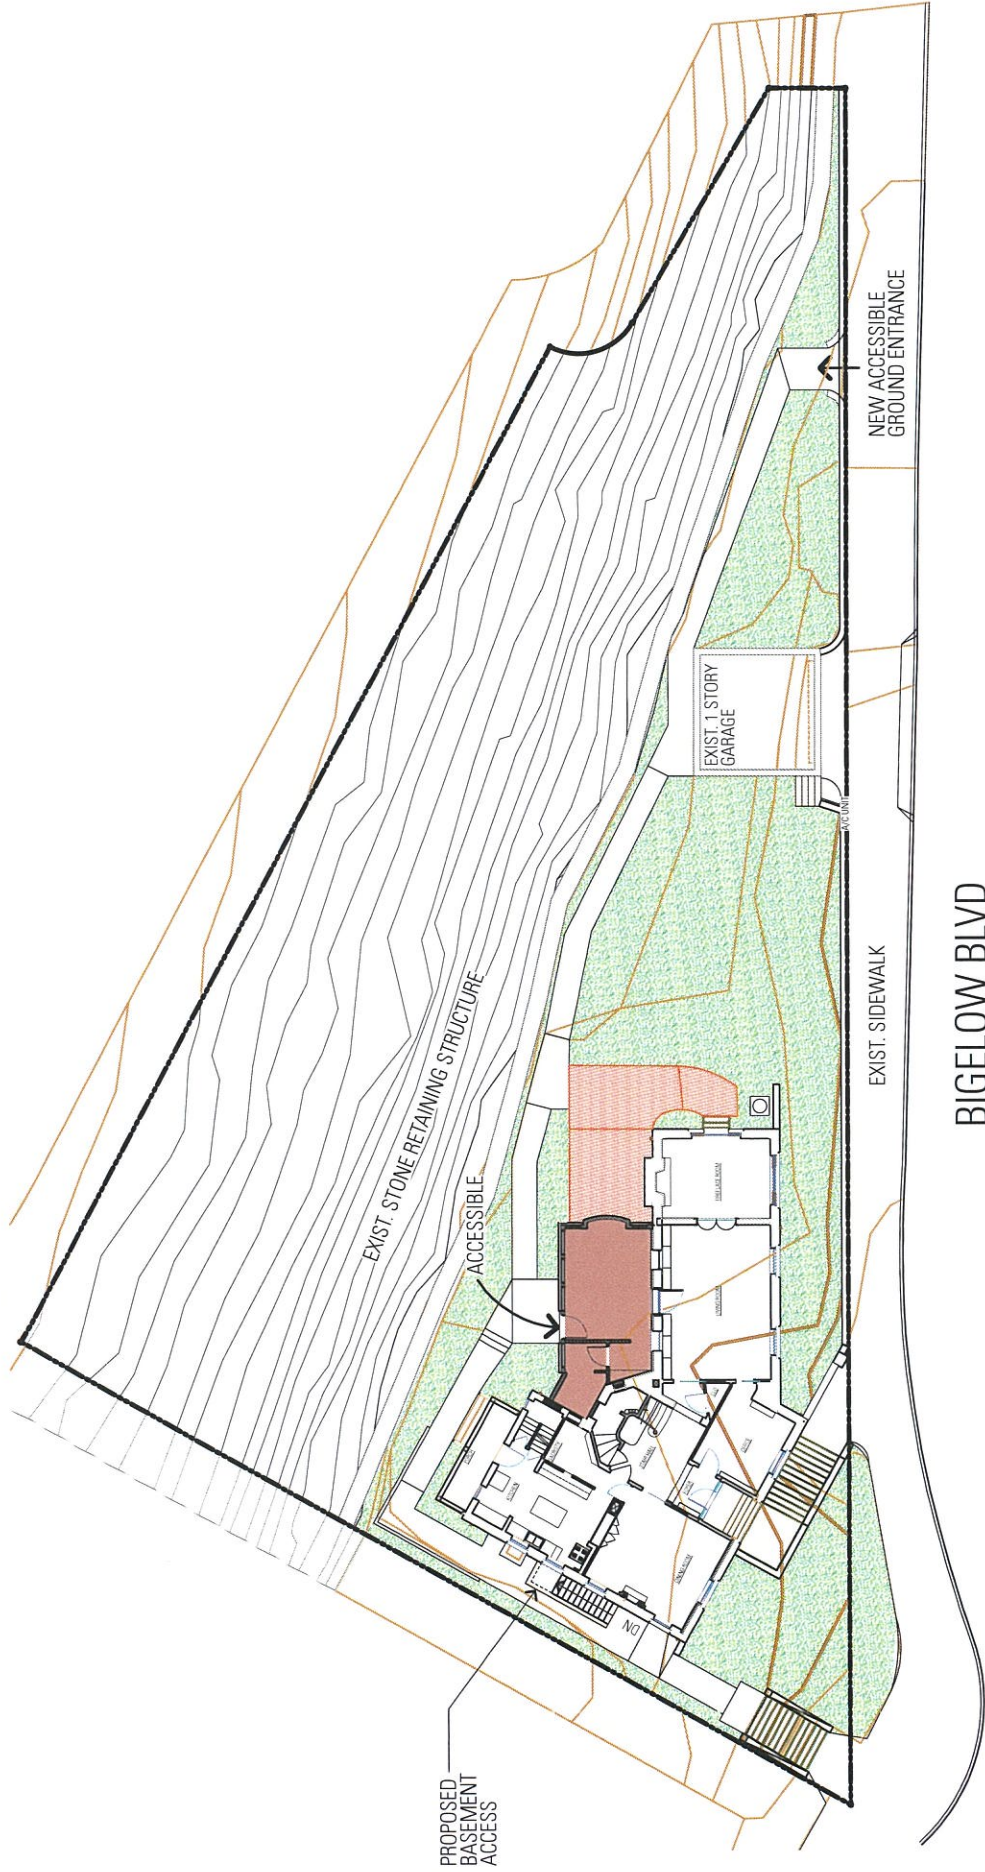

STEPHEN CASEY
ARCHITECTS
The Crane Building, 40 24th Street, 4th Floor
Pittsburgh, PA 15222 (412) 434-5446 (fax) 434-6447




SITE PLAN


SCALE: 1" = 30'



DATE: 22 JULY 2019
SHEET: 1

OAKLAND PLANNING v21 09-24-19.pln -

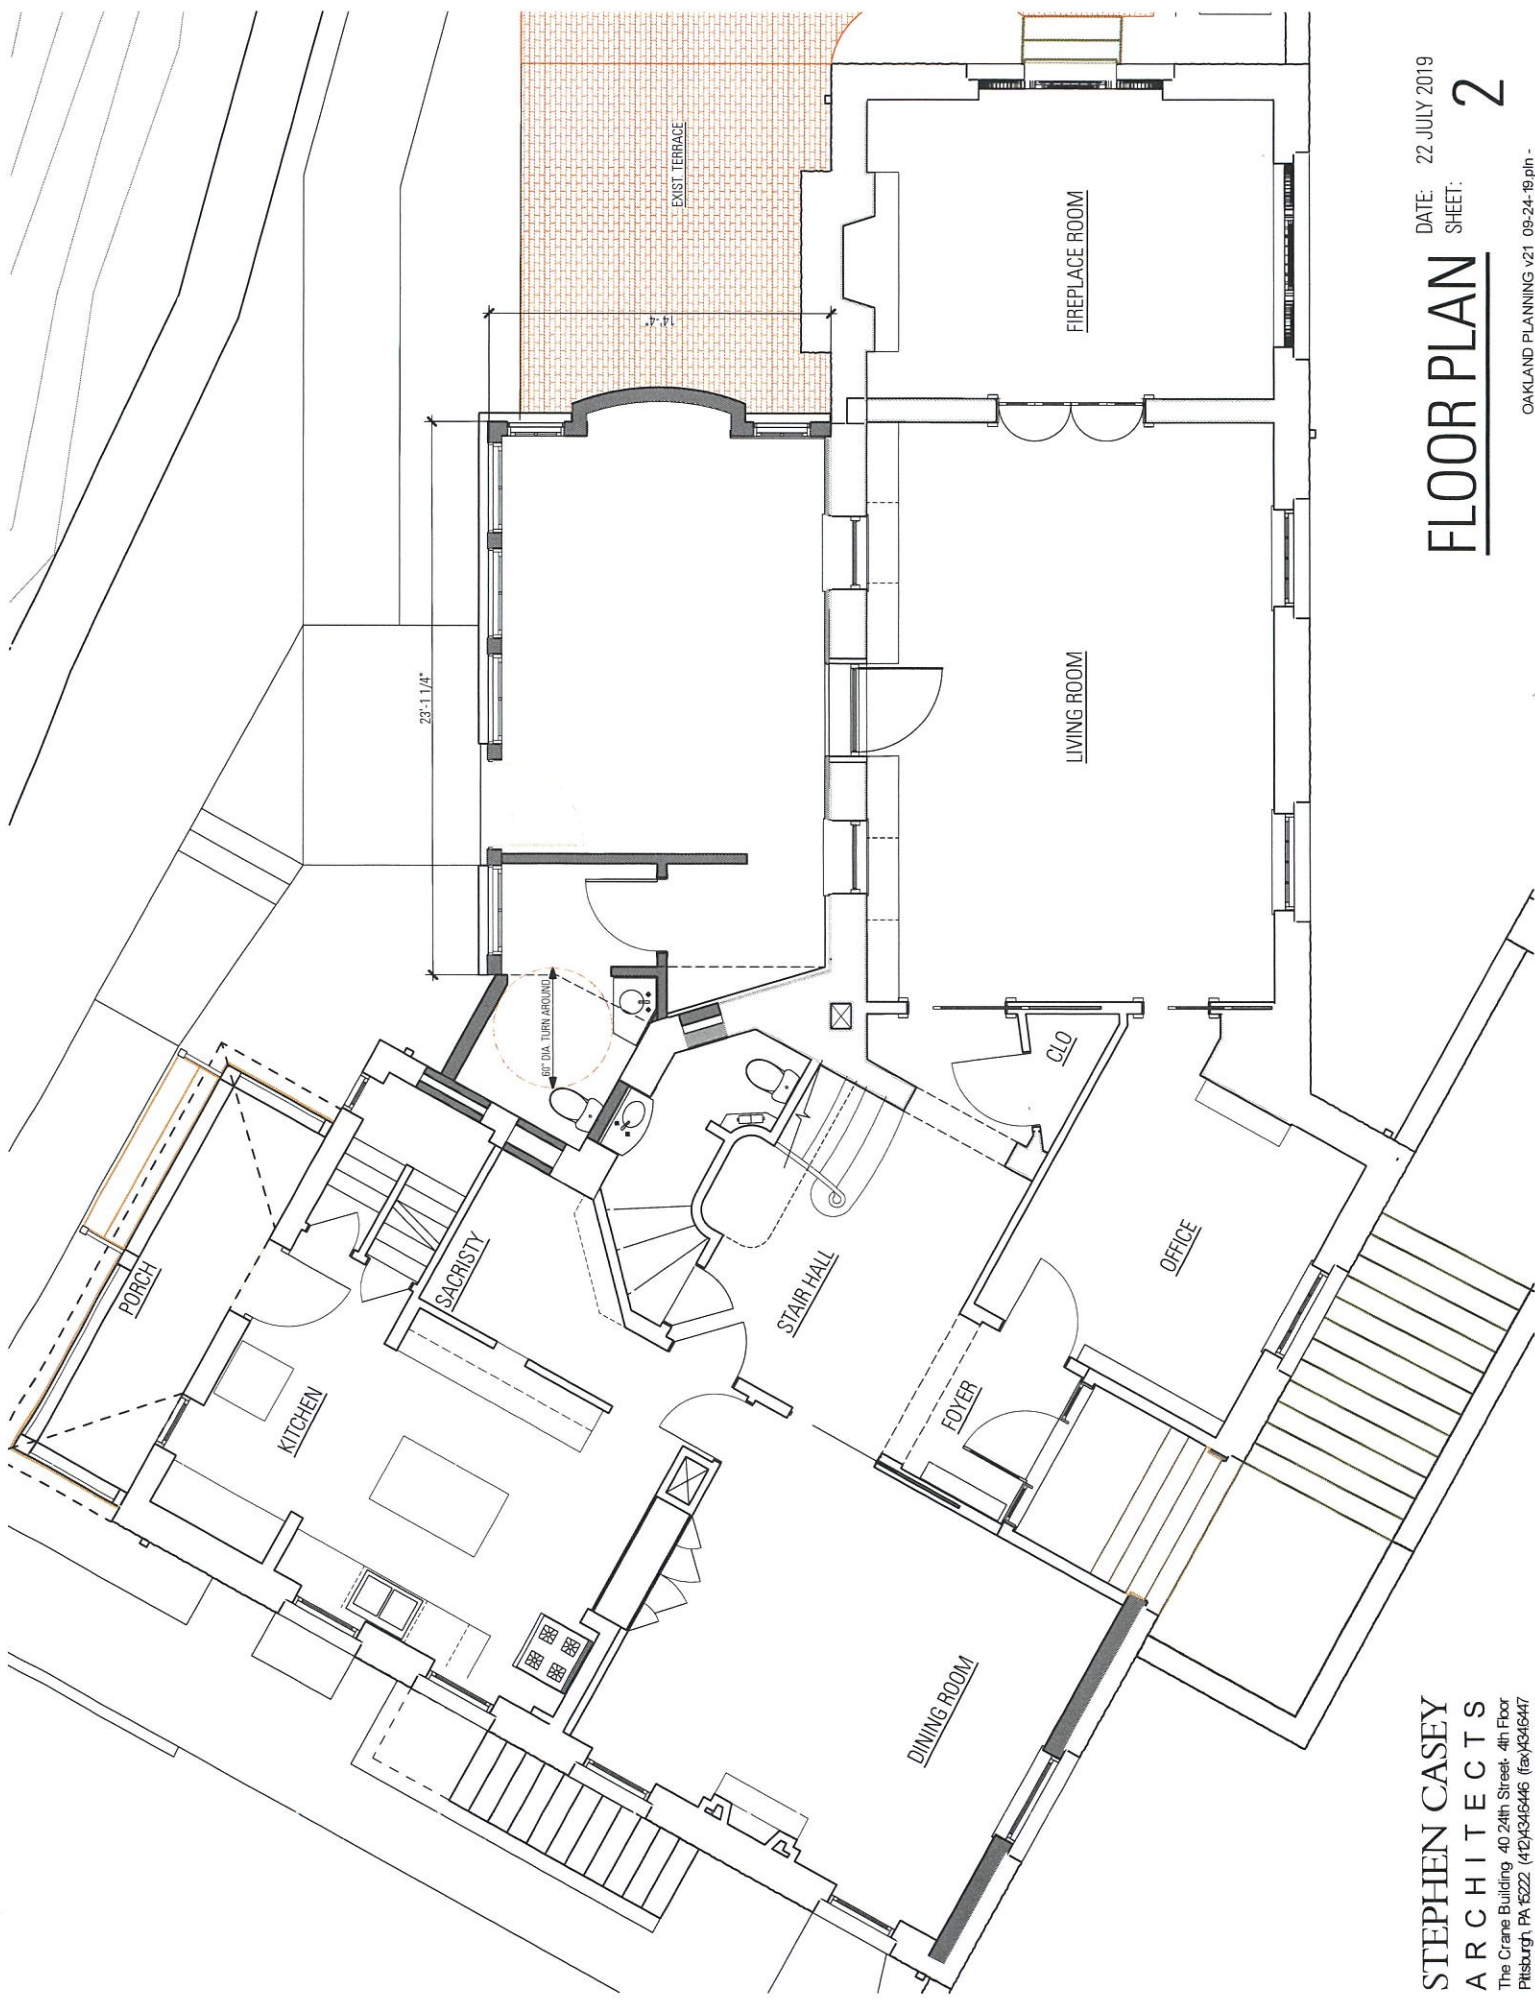


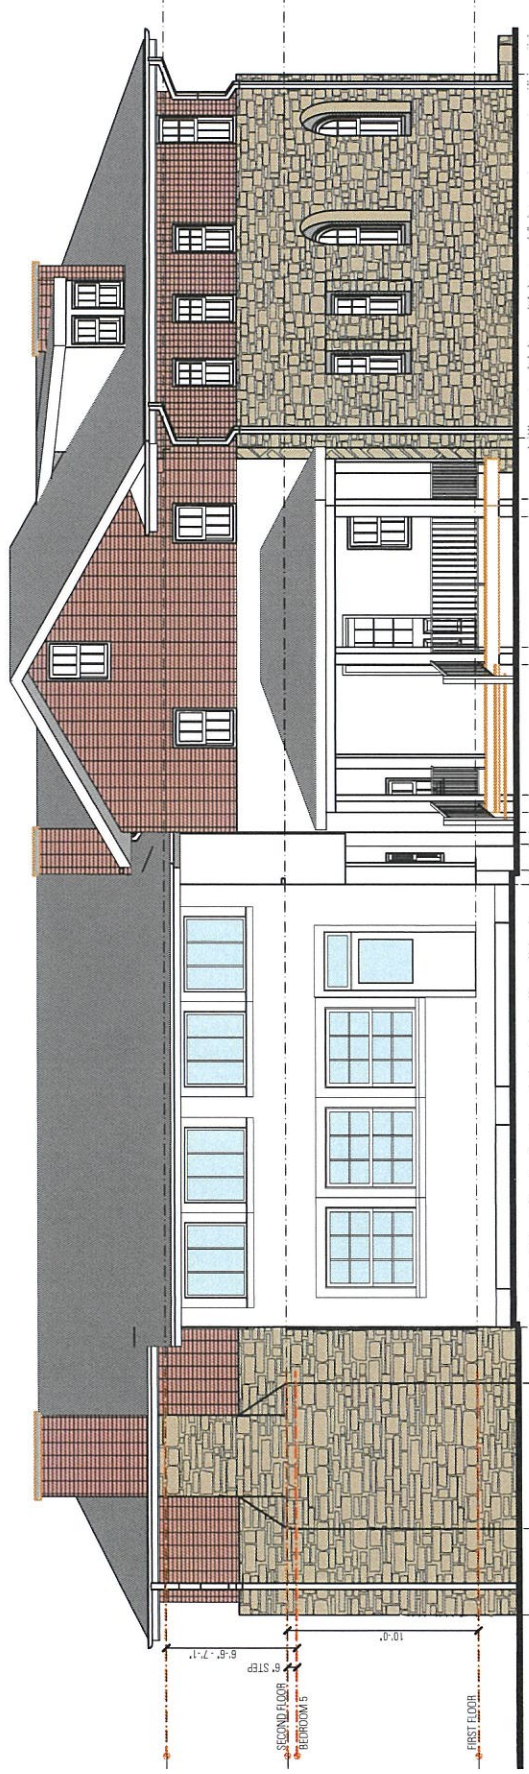

EXIST. NORTH ELEVATION

SCALE: 1" = 10'



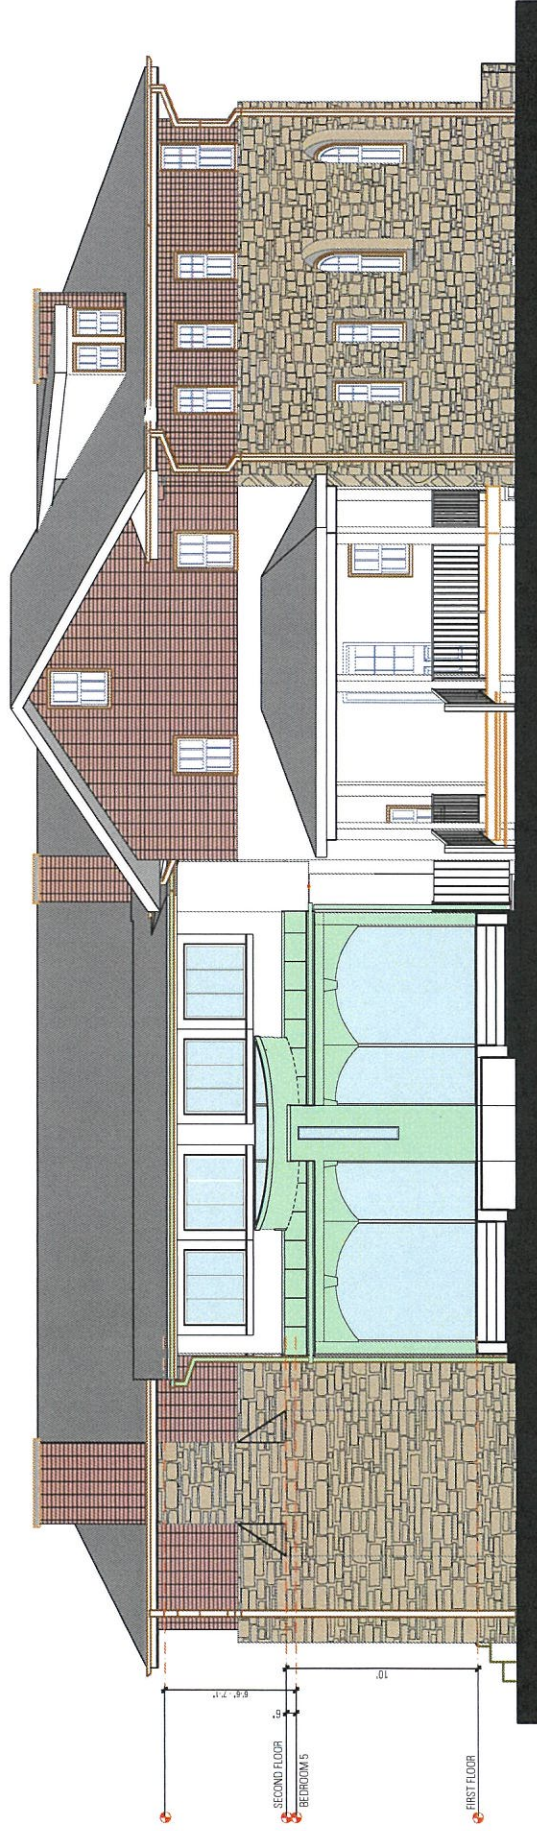

APPROVED NORTH ELEVATION

SCALE: 1" = 10'





PROPOSED NORTH ELEVATION

SCALE: 1" = 10'

