

Courtyard Pittsburgh University Center

2570 Tenderfoot Hill St, Colorado Springs, CO 80906


Exterior Design | November 13, 2023

Courtyard Pittsburgh University Center
Exterior Design
11/13/2023



DESIGN :

Re-concept the building exterior. Develop a custom design concept inspired by the Courtyard's current generation exterior architectural features, materials, and color palette. Retain and clean existing brick. Provide accent element at main entrance and adjacent to patio to mark hotel arrival from street. Integrate patio shade structure with overall exterior scheme.

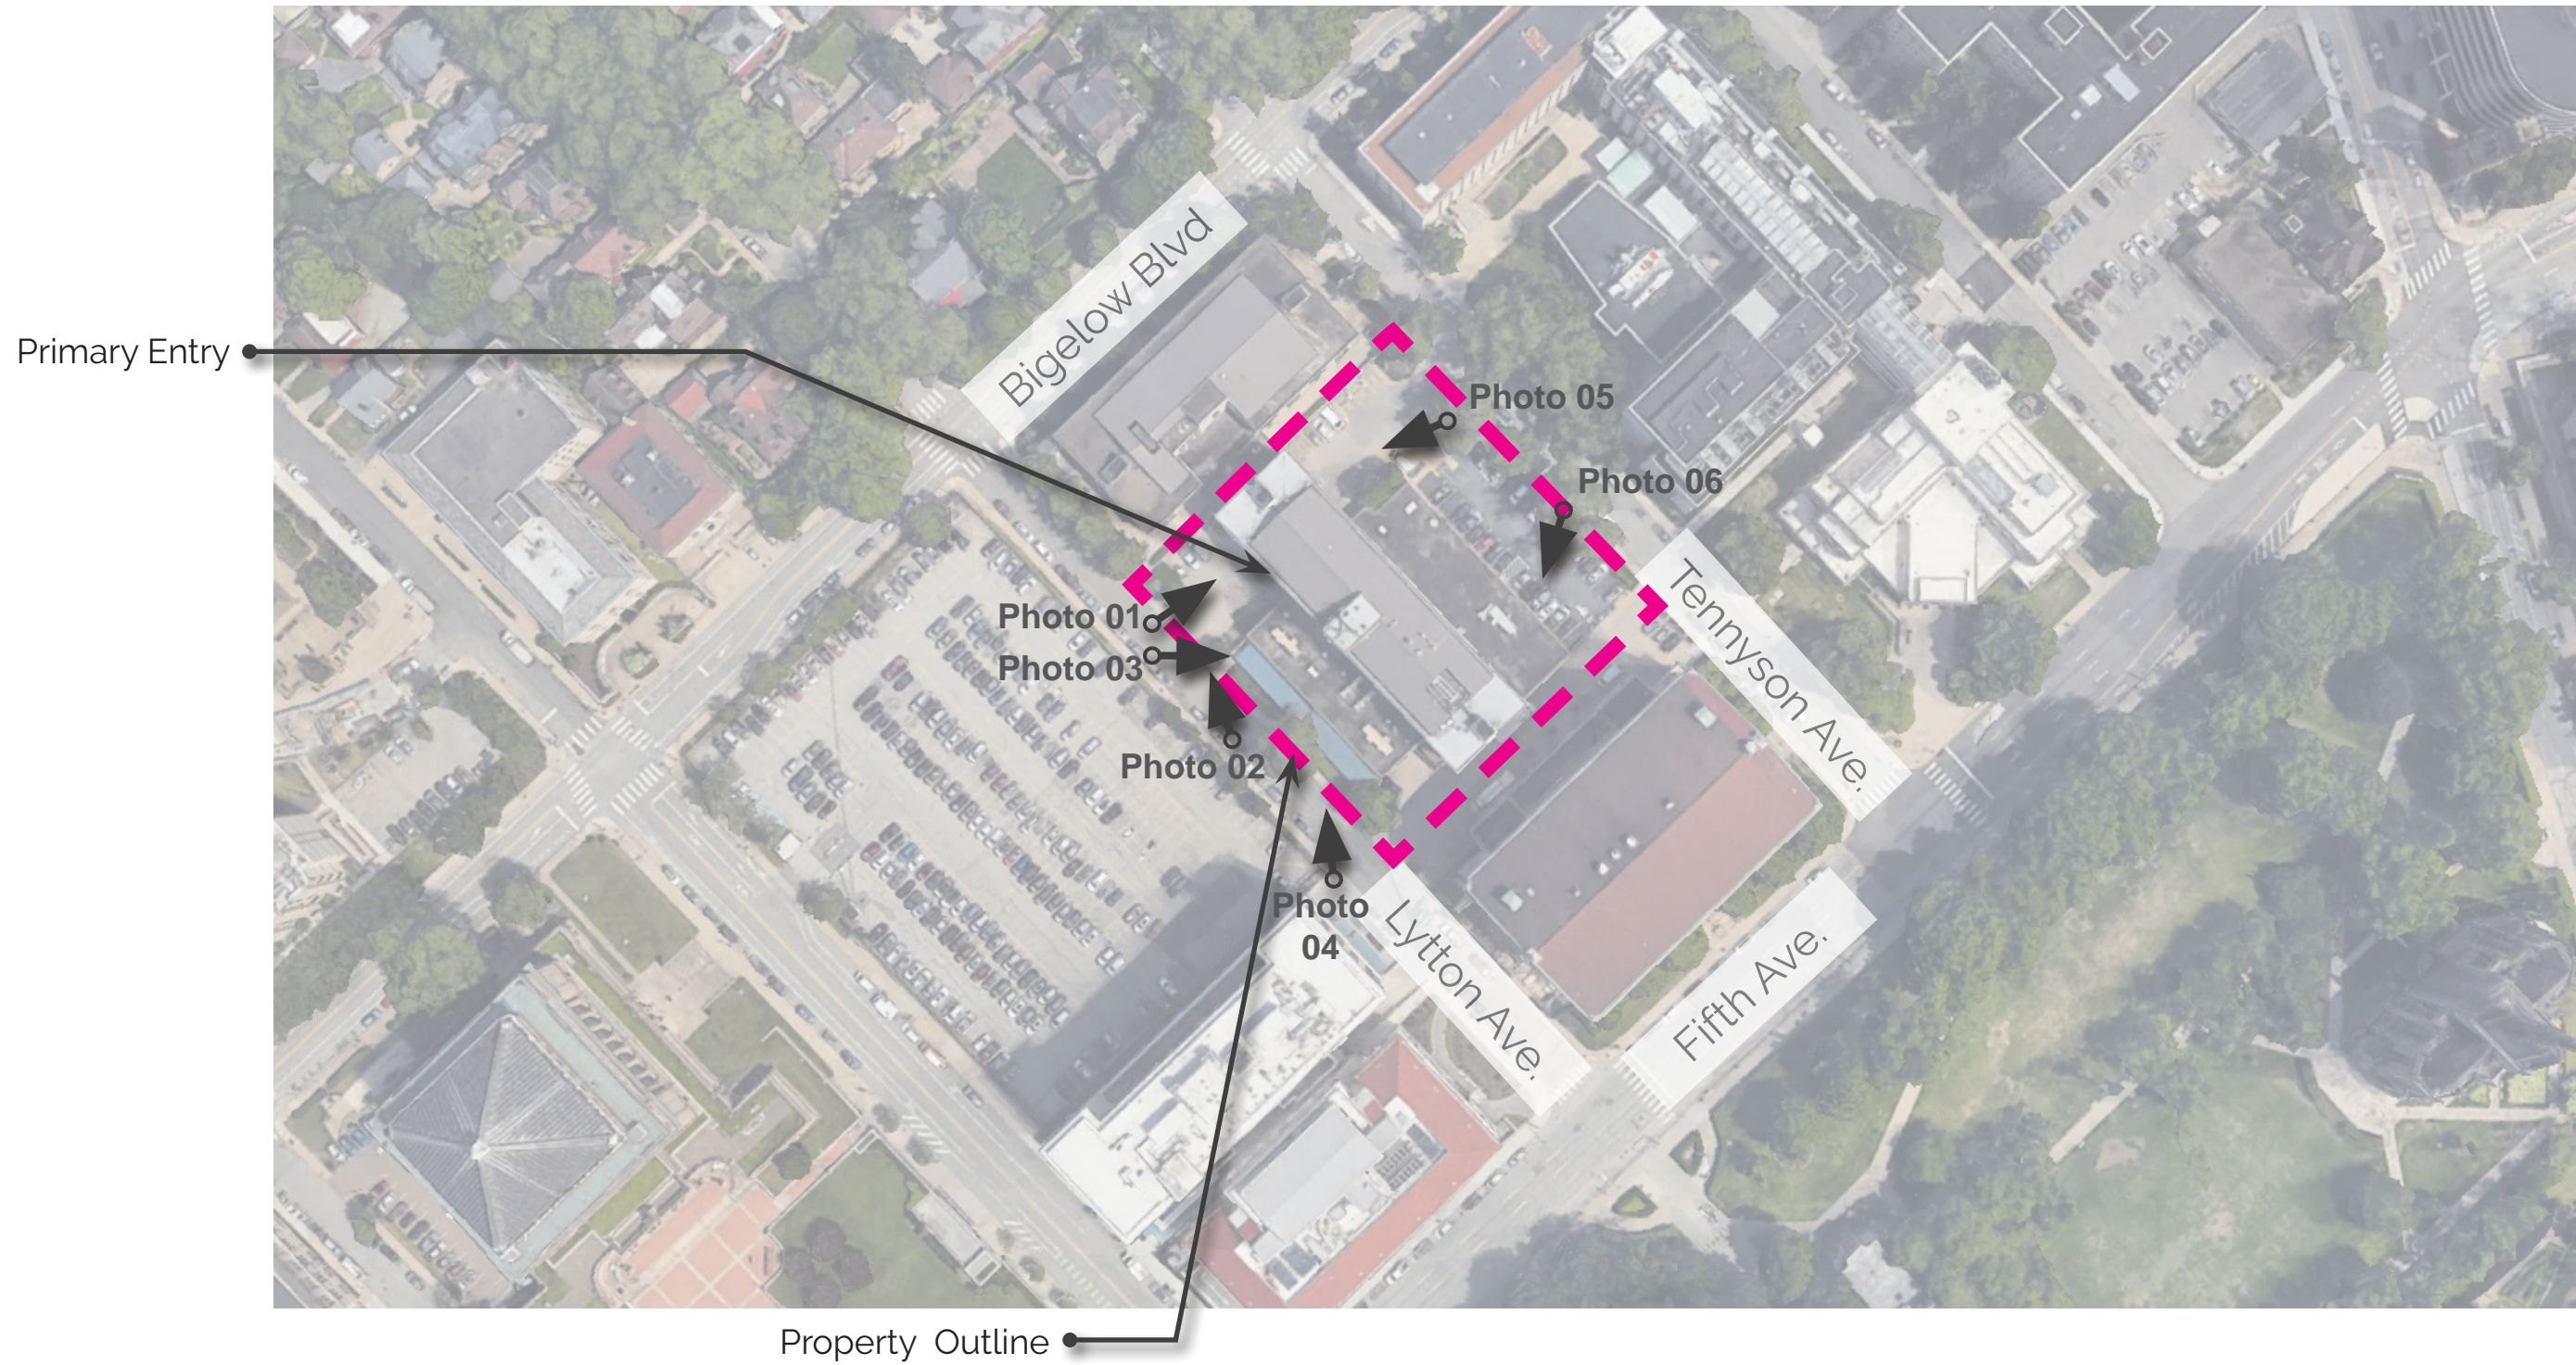

Site Analysis / Photo Key

Courtyard Pittsburgh University Center
Exterior Design
11/13/2023





Photo 01
Primary Entry - Southwest



Photo 02
Existing Signage

Existing Conditions

Courtyard Pittsburgh University Center
Exterior Design
11/13/2023





Photo 03
Patio and facade



Photo 04
Patio Shade Structure

Existing Conditions

Courtyard Pittsburgh University Center
Exterior Design
11/13/2023





Photo 05
Northeast Entry



Photo 06
Northeast Parking

Existing Conditions

Courtyard Pittsburgh University Center
Exterior Design
11/13/2023






Aerial View to North with Cathedral of Learning in foreground

Existing Conditions

Courtyard Pittsburgh University Center
Exterior Design
11/13/2023



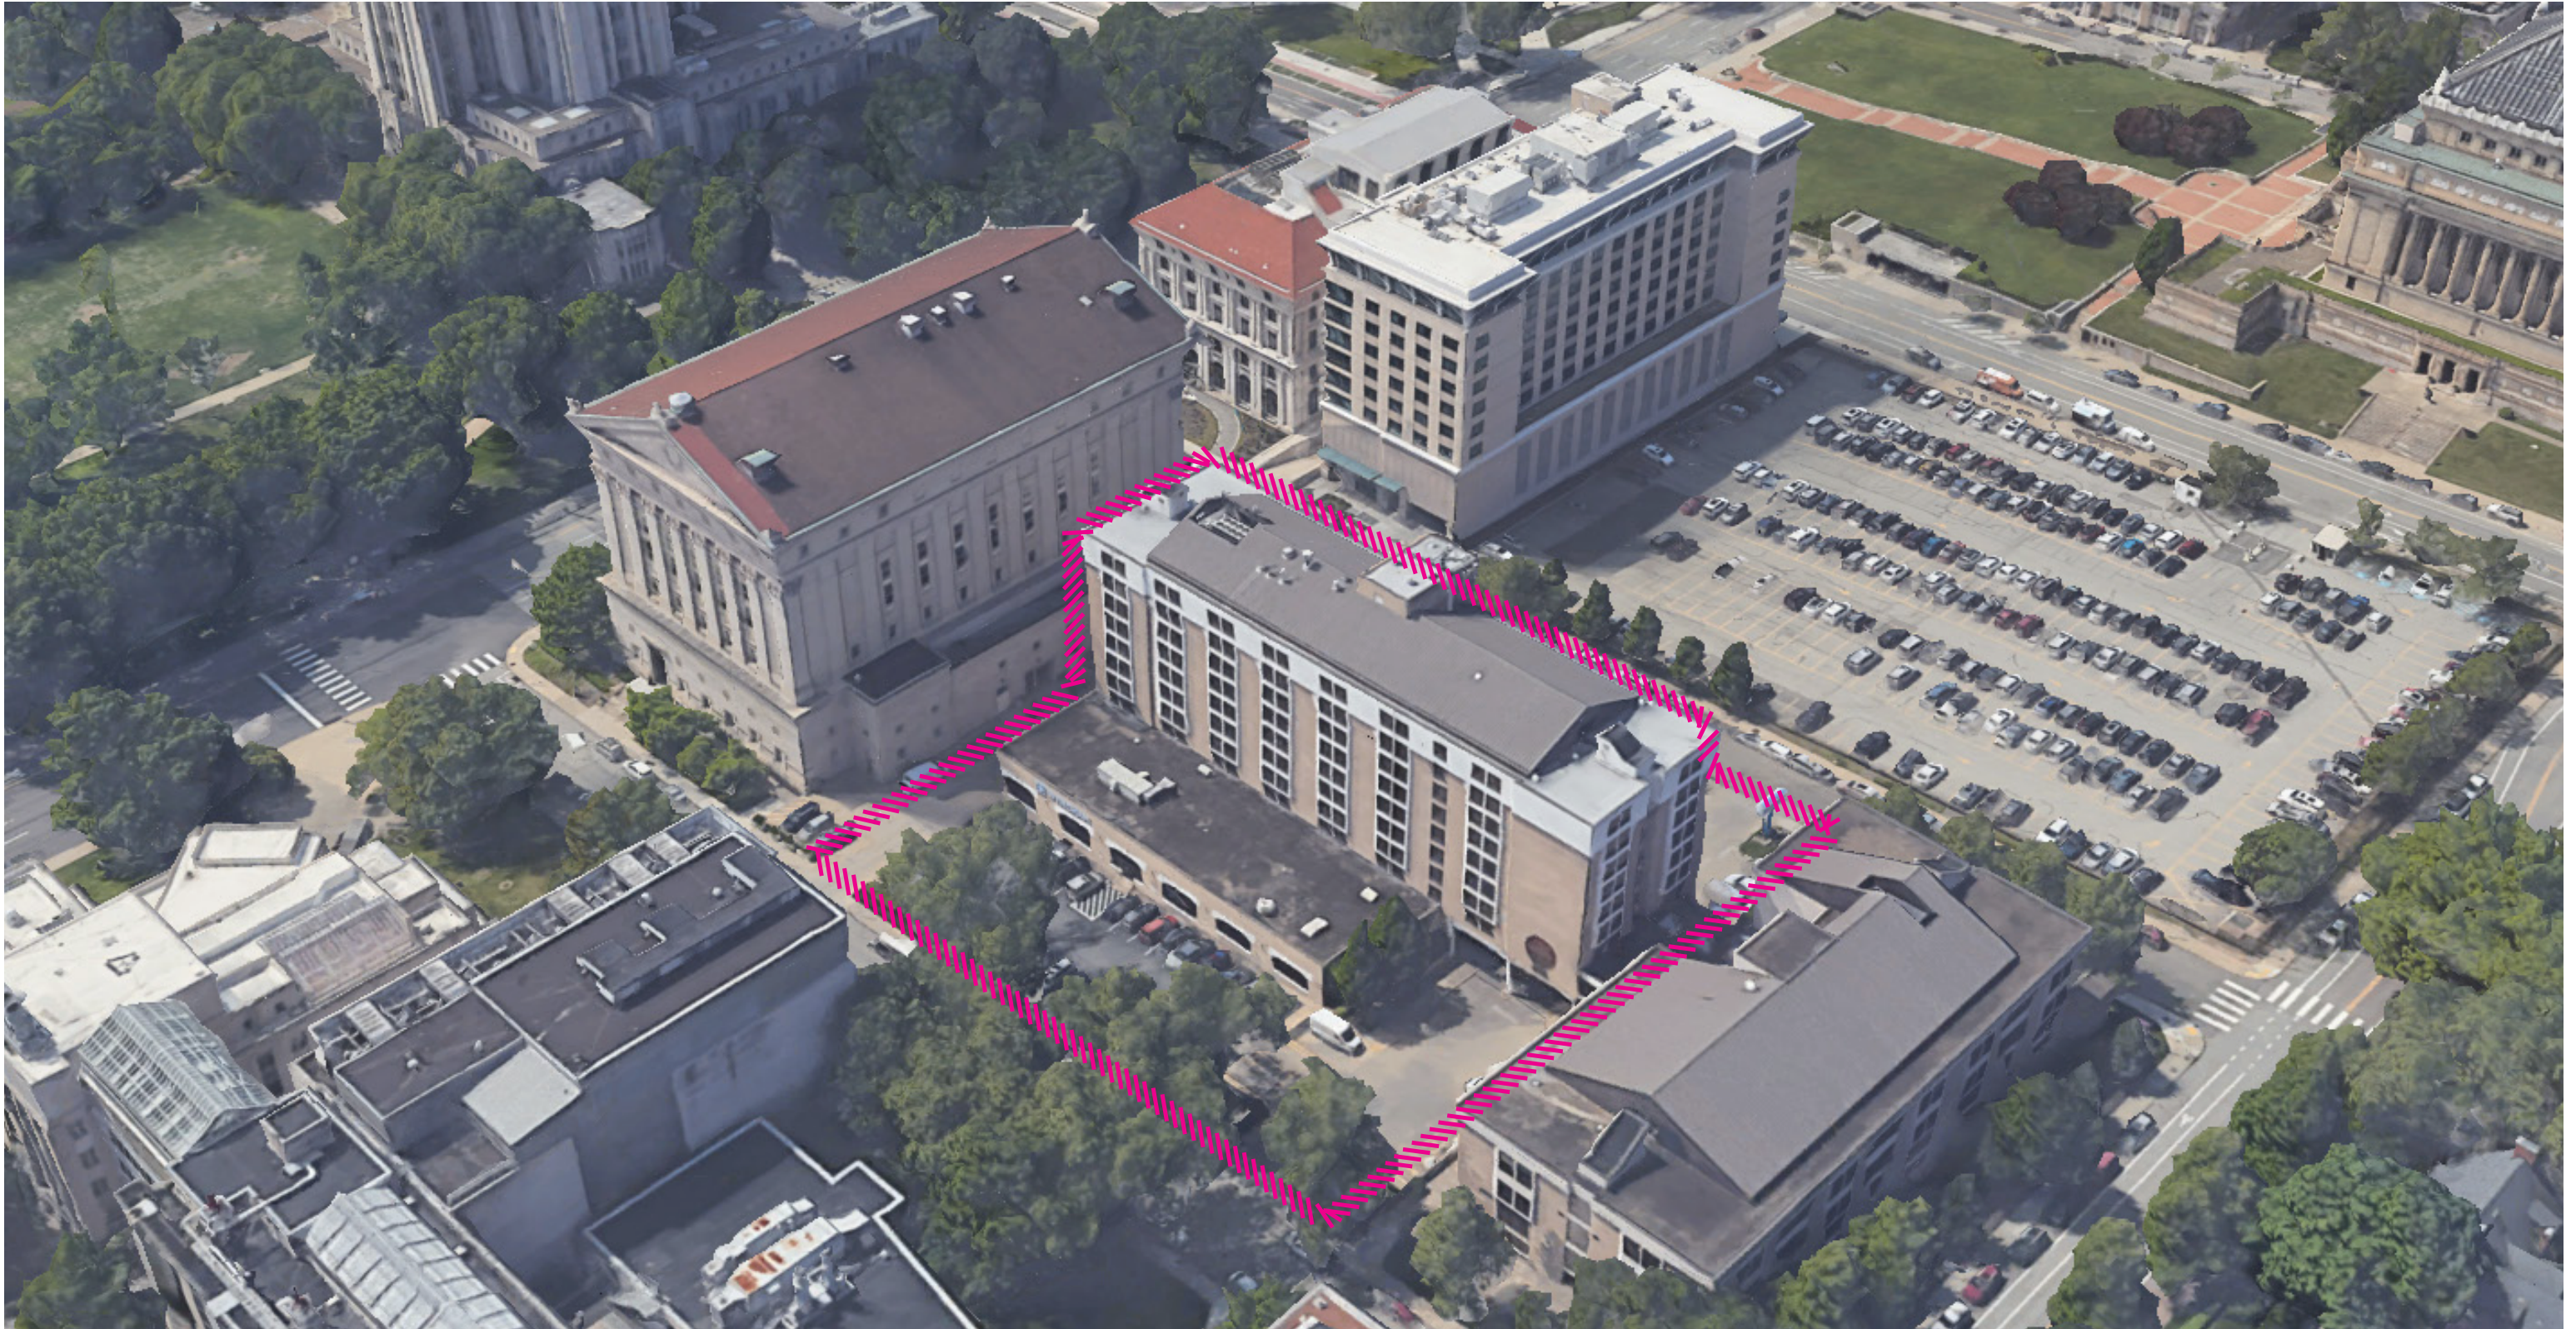


Aerial View to South

Existing Conditions

Courtyard Pittsburg University Center
Exterior Design
11/13/2023



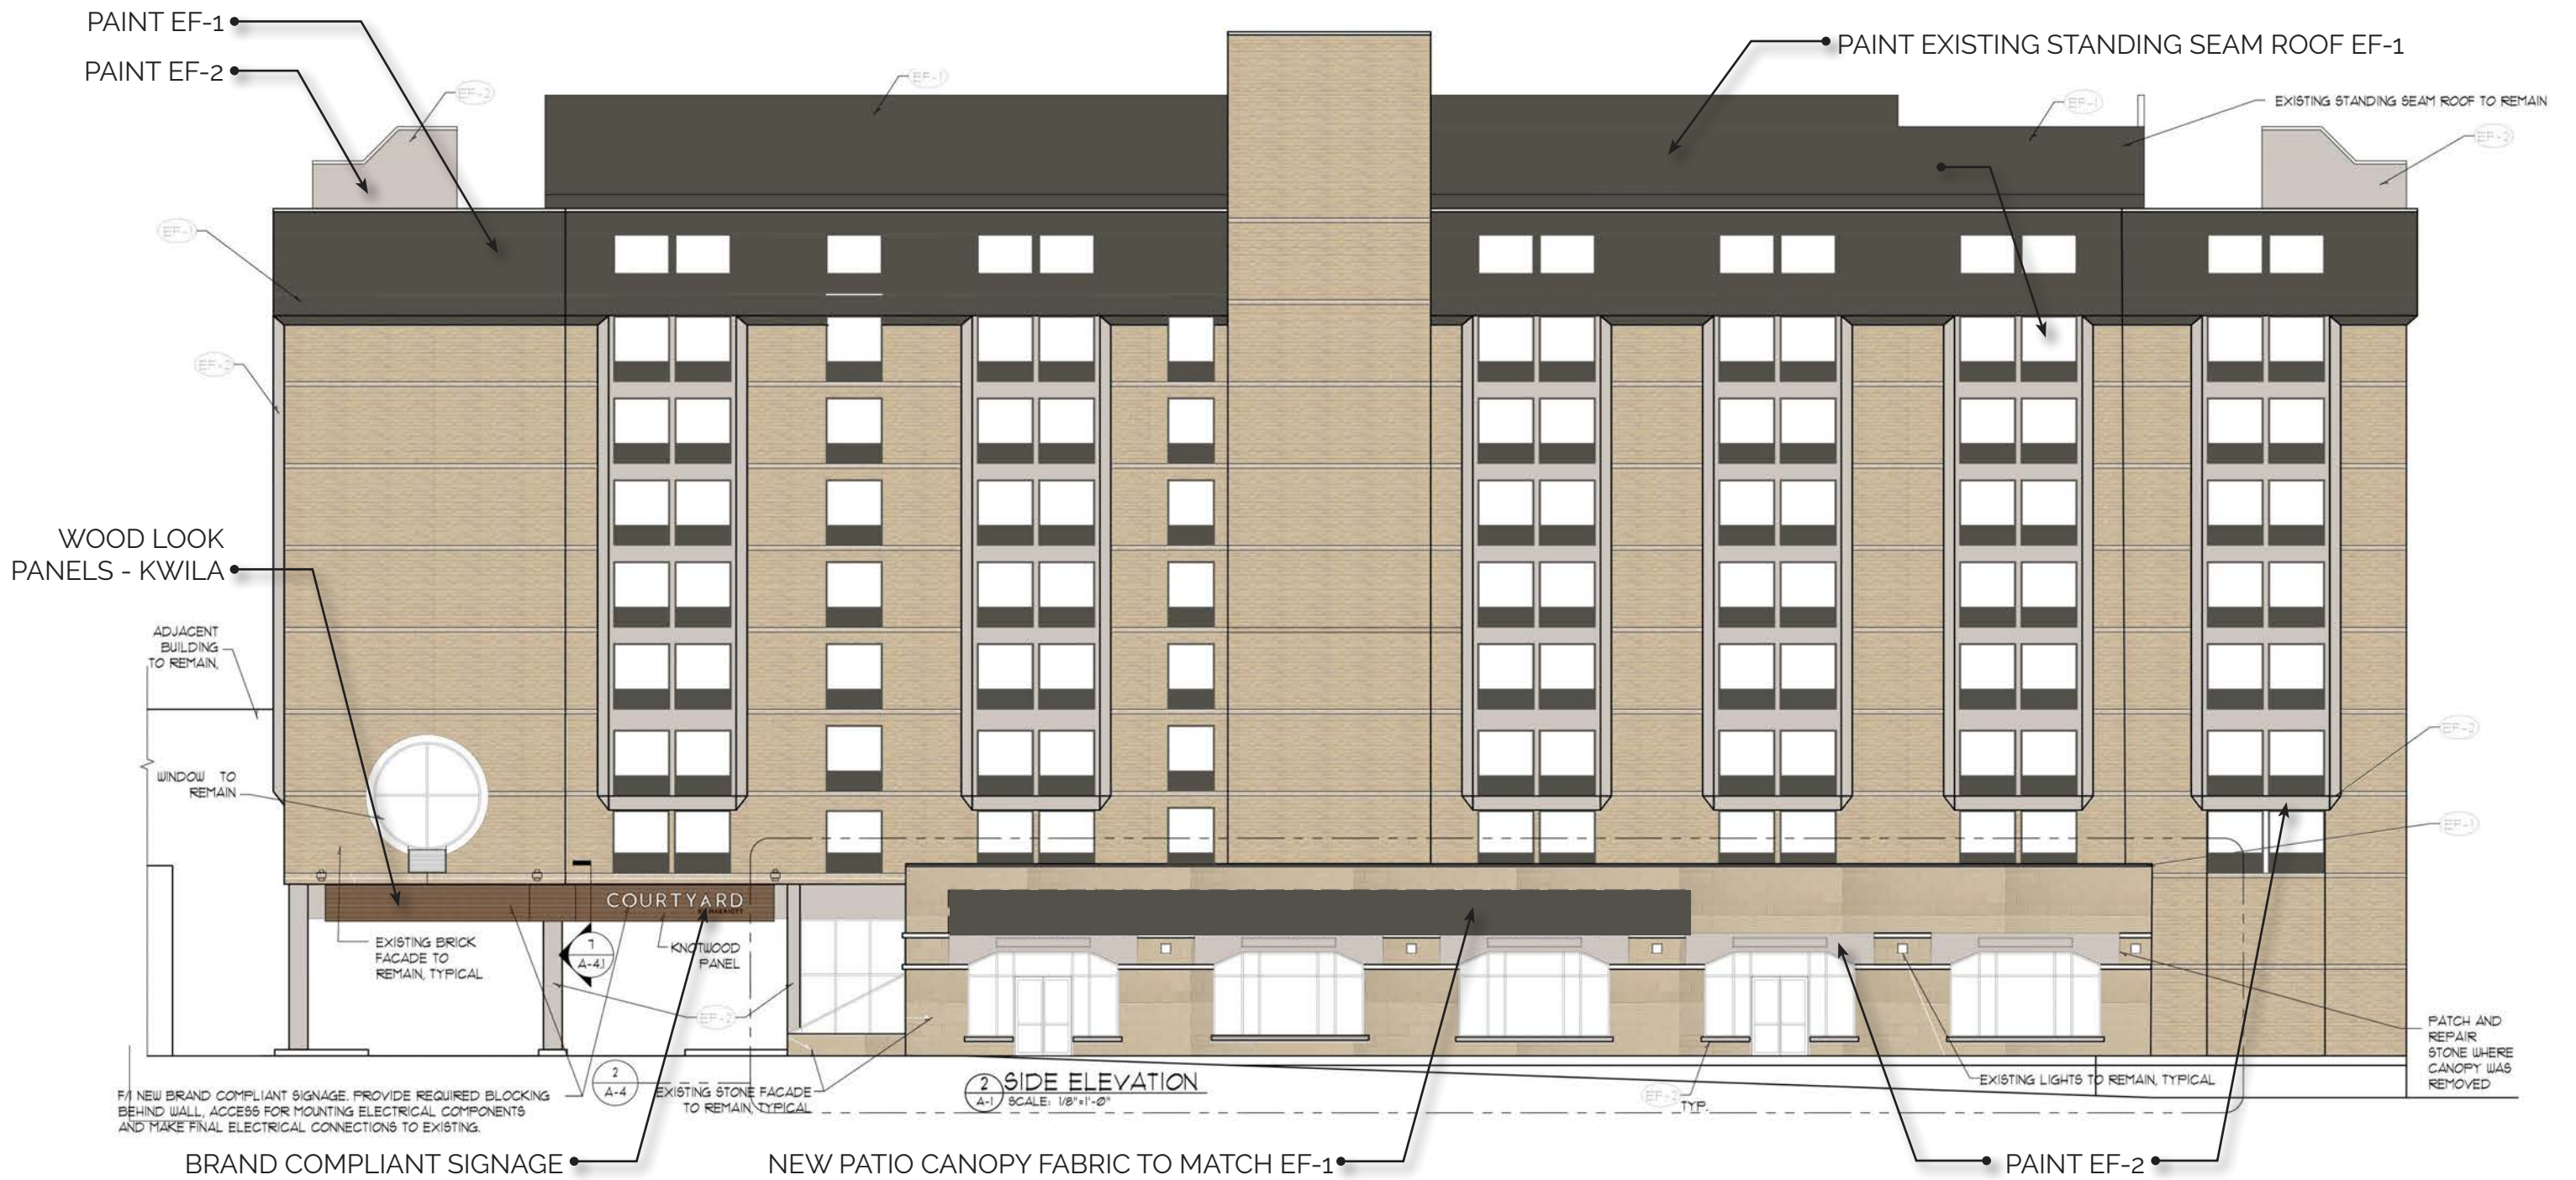


PRIMARY ELEVATION / MAIN ENTRANCE / SOUTHWEST




PAINT EF-1
SW 7048 URBANE BRONZE



PAINT EF-2
SW 7022 ALPACA

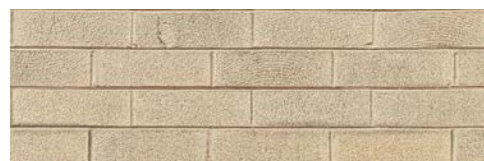

EXISTING BRICK TO REMAIN

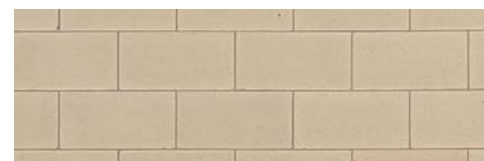

EXISTING BLOCK TO REMAIN




KNOTWOOD WOOD-LOOK
PANELS - KWILA

Elevation Enhancements

Courtyard Pittsburgh University Center
Exterior Design
11/13/2023



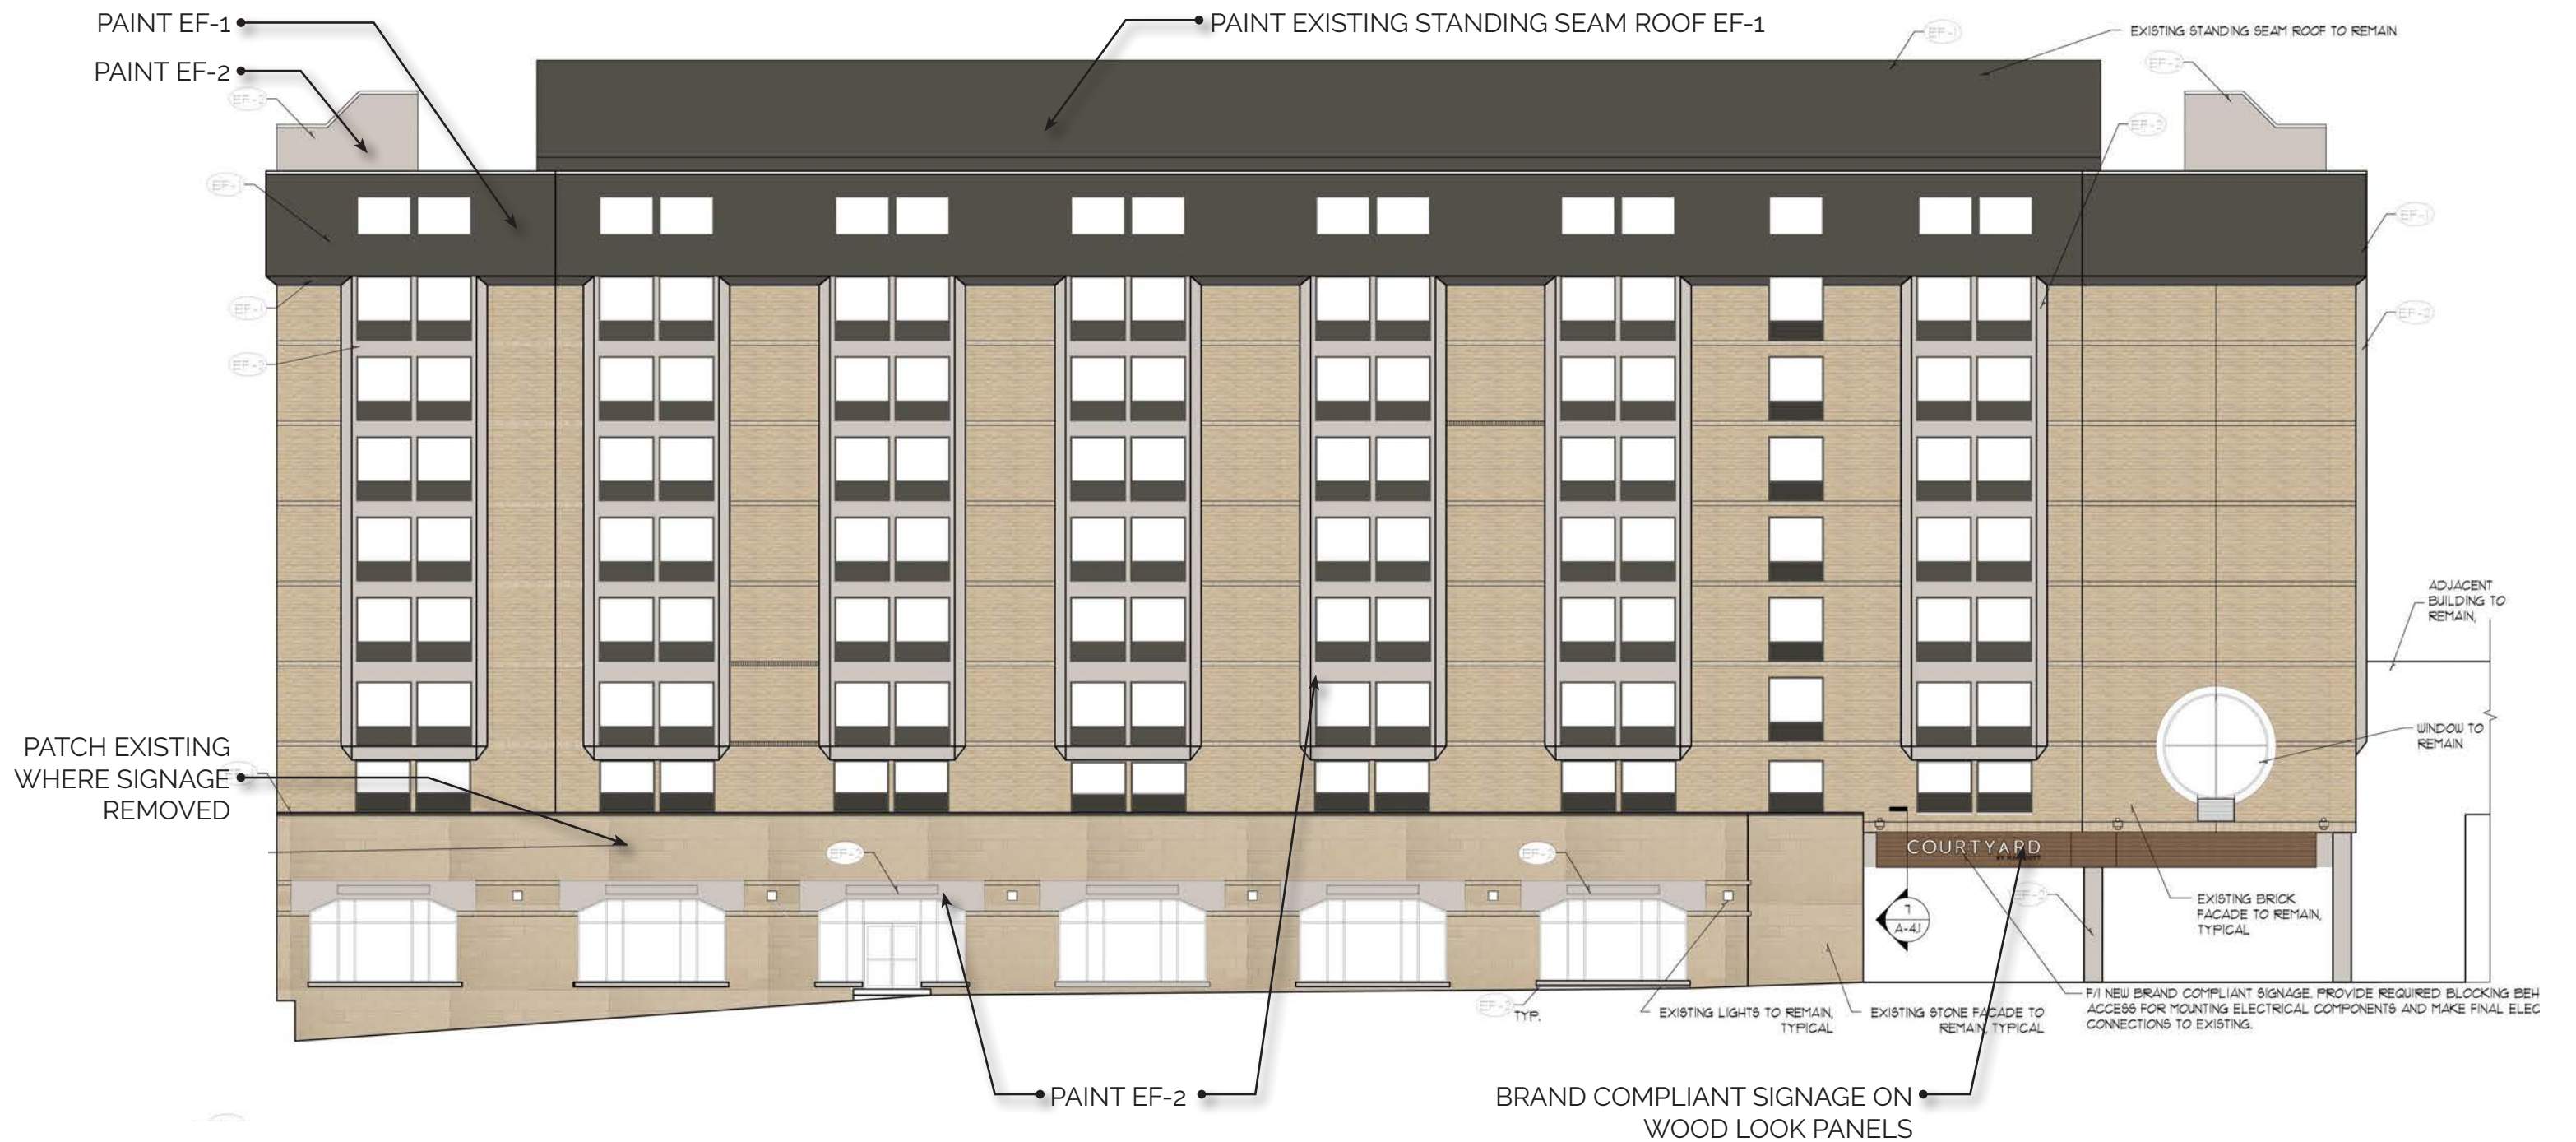


NORTHEAST ELEVATION




PAINT EF-1
SW 7048 URBANE BRONZE



PAINT EF-2
SW 7022 ALPACA

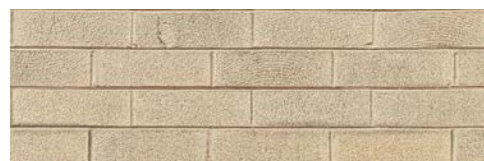

EXISTING BRICK TO REMAIN

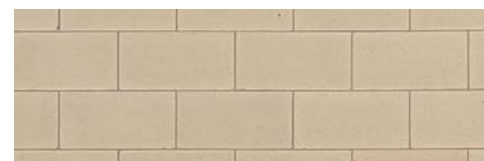

EXISTING BLOCK TO REMAIN




KNOTWOOD WOOD-LOOK
PANELS - KWILA

Elevation Enhancements

Courtyard Pittsburgh University Center
Exterior Design
11/13/2023

COURTYARD
BY MARRIOTT



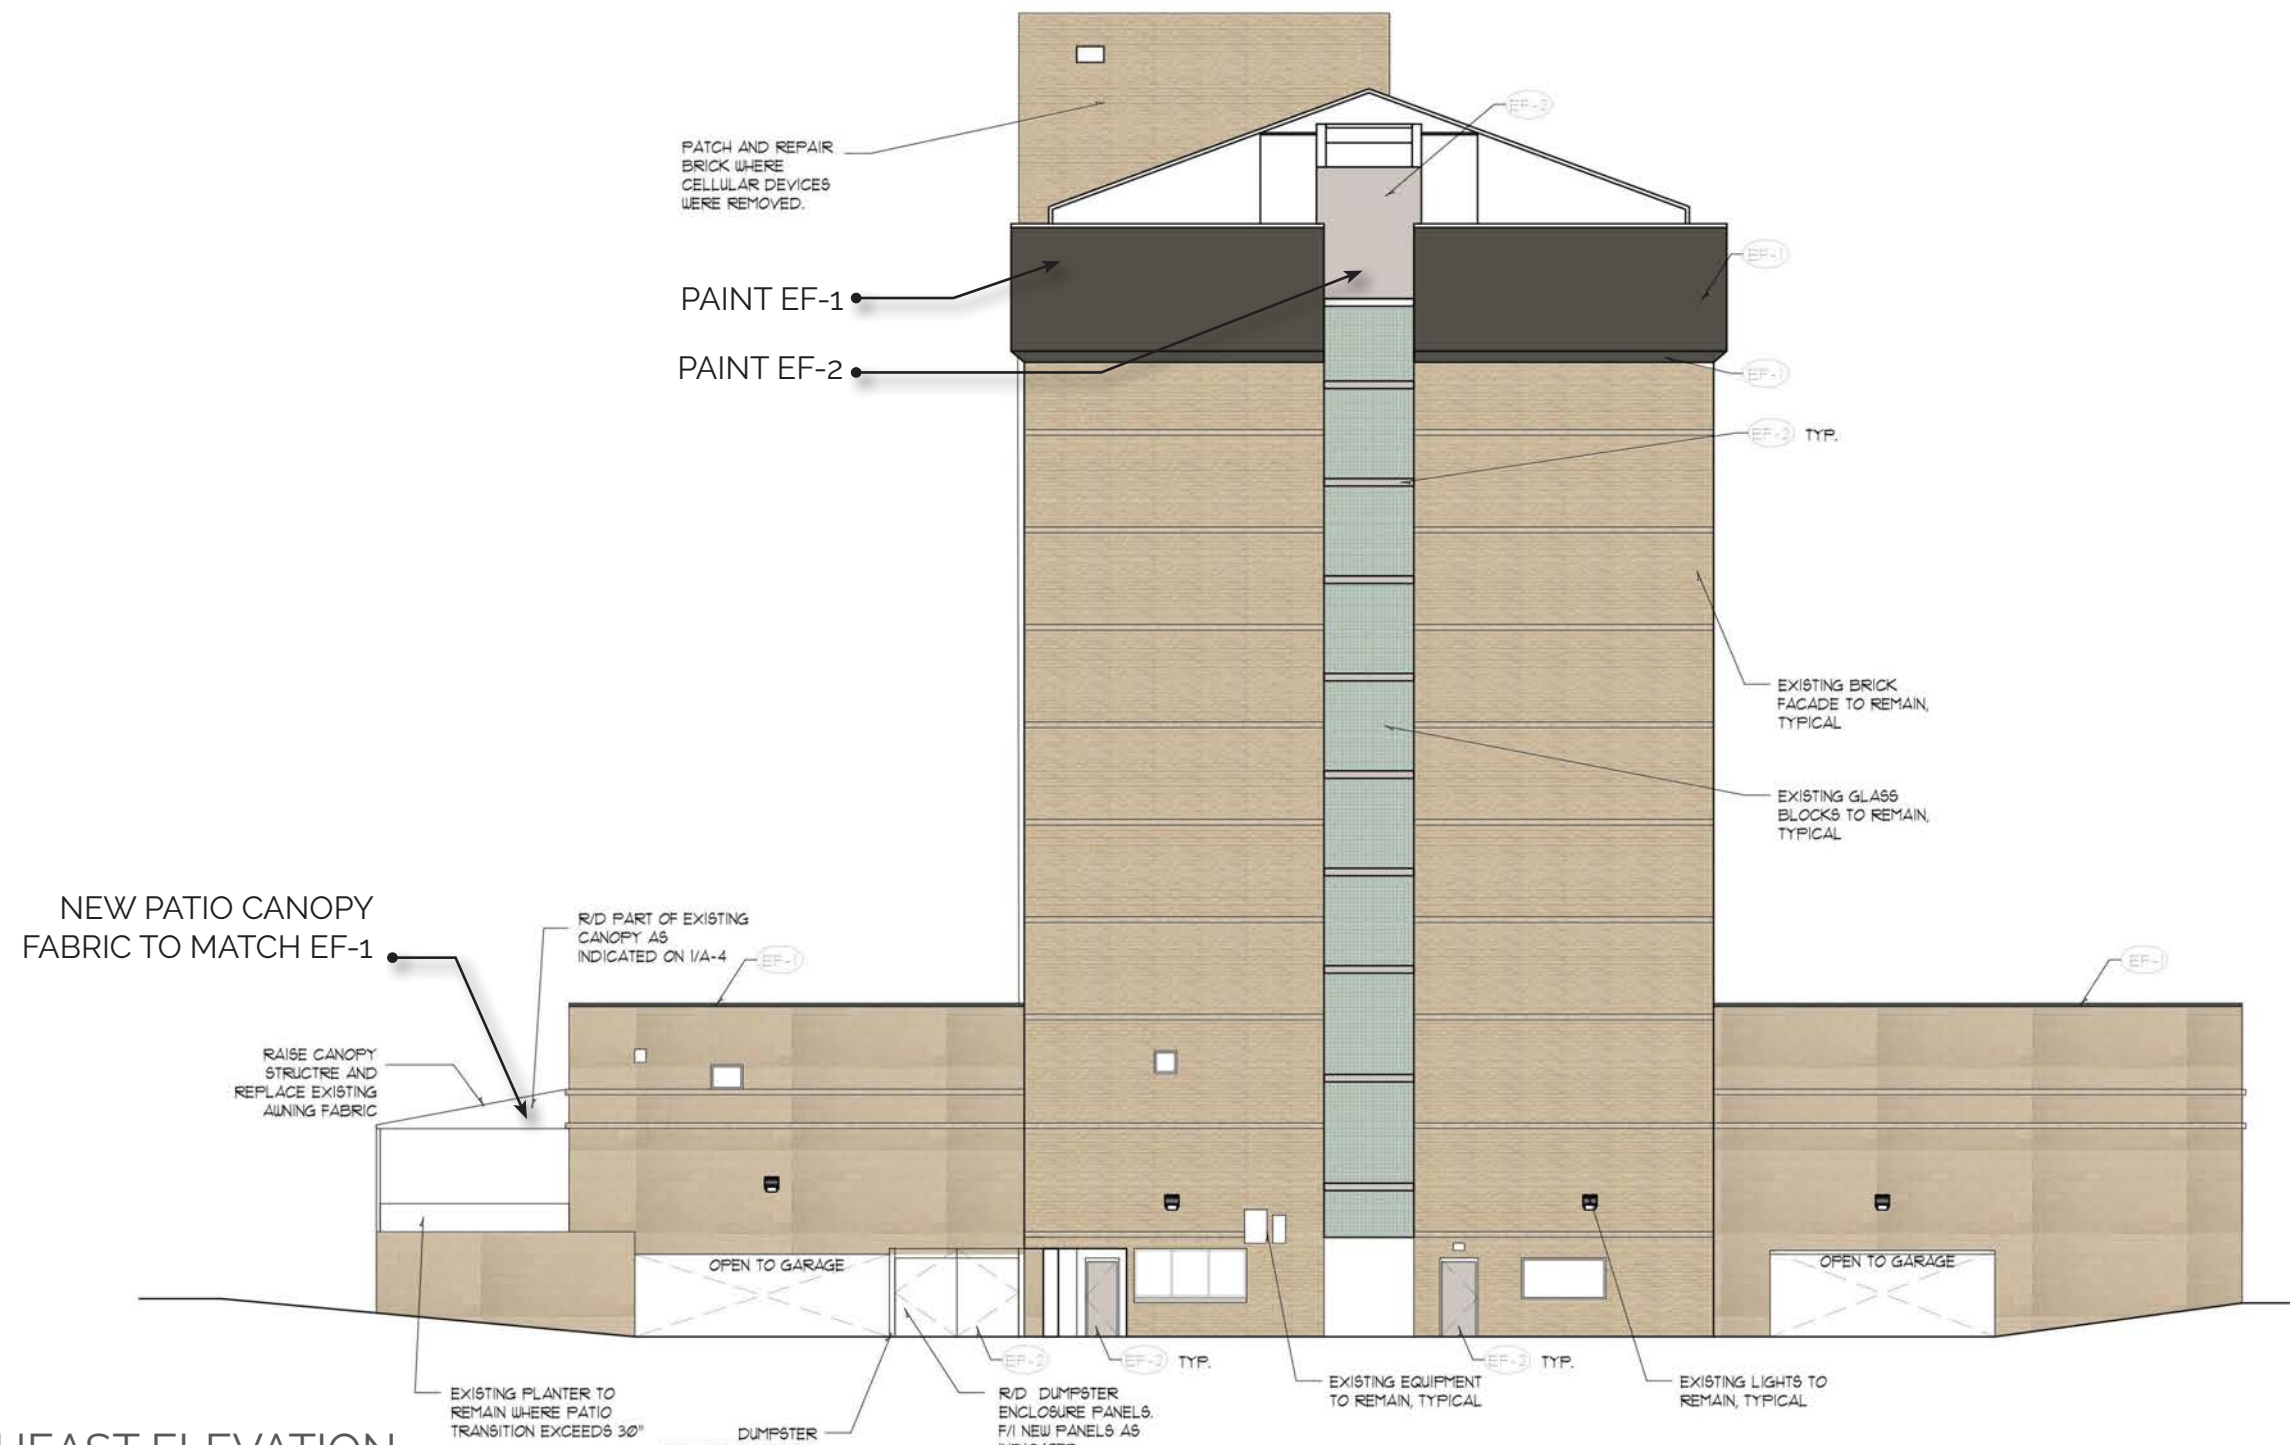


SOUTHEAST ELEVATION




PAINT EF-1
SW 7048 URBANE BRONZE



PAINT EF-2
SW 7022 ALPACA

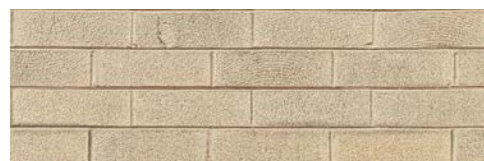

EXISTING BRICK TO REMAIN

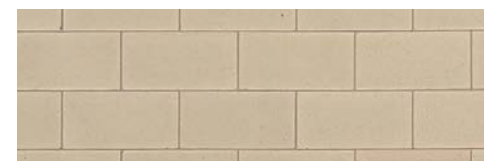

EXISTING BLOCK TO REMAIN




KNOTWOOD WOOD-LOOK
PANELS - KWILA

Elevation Enhancements

Courtyard Pittsburgh University Center
Exterior Design
11/13/2023



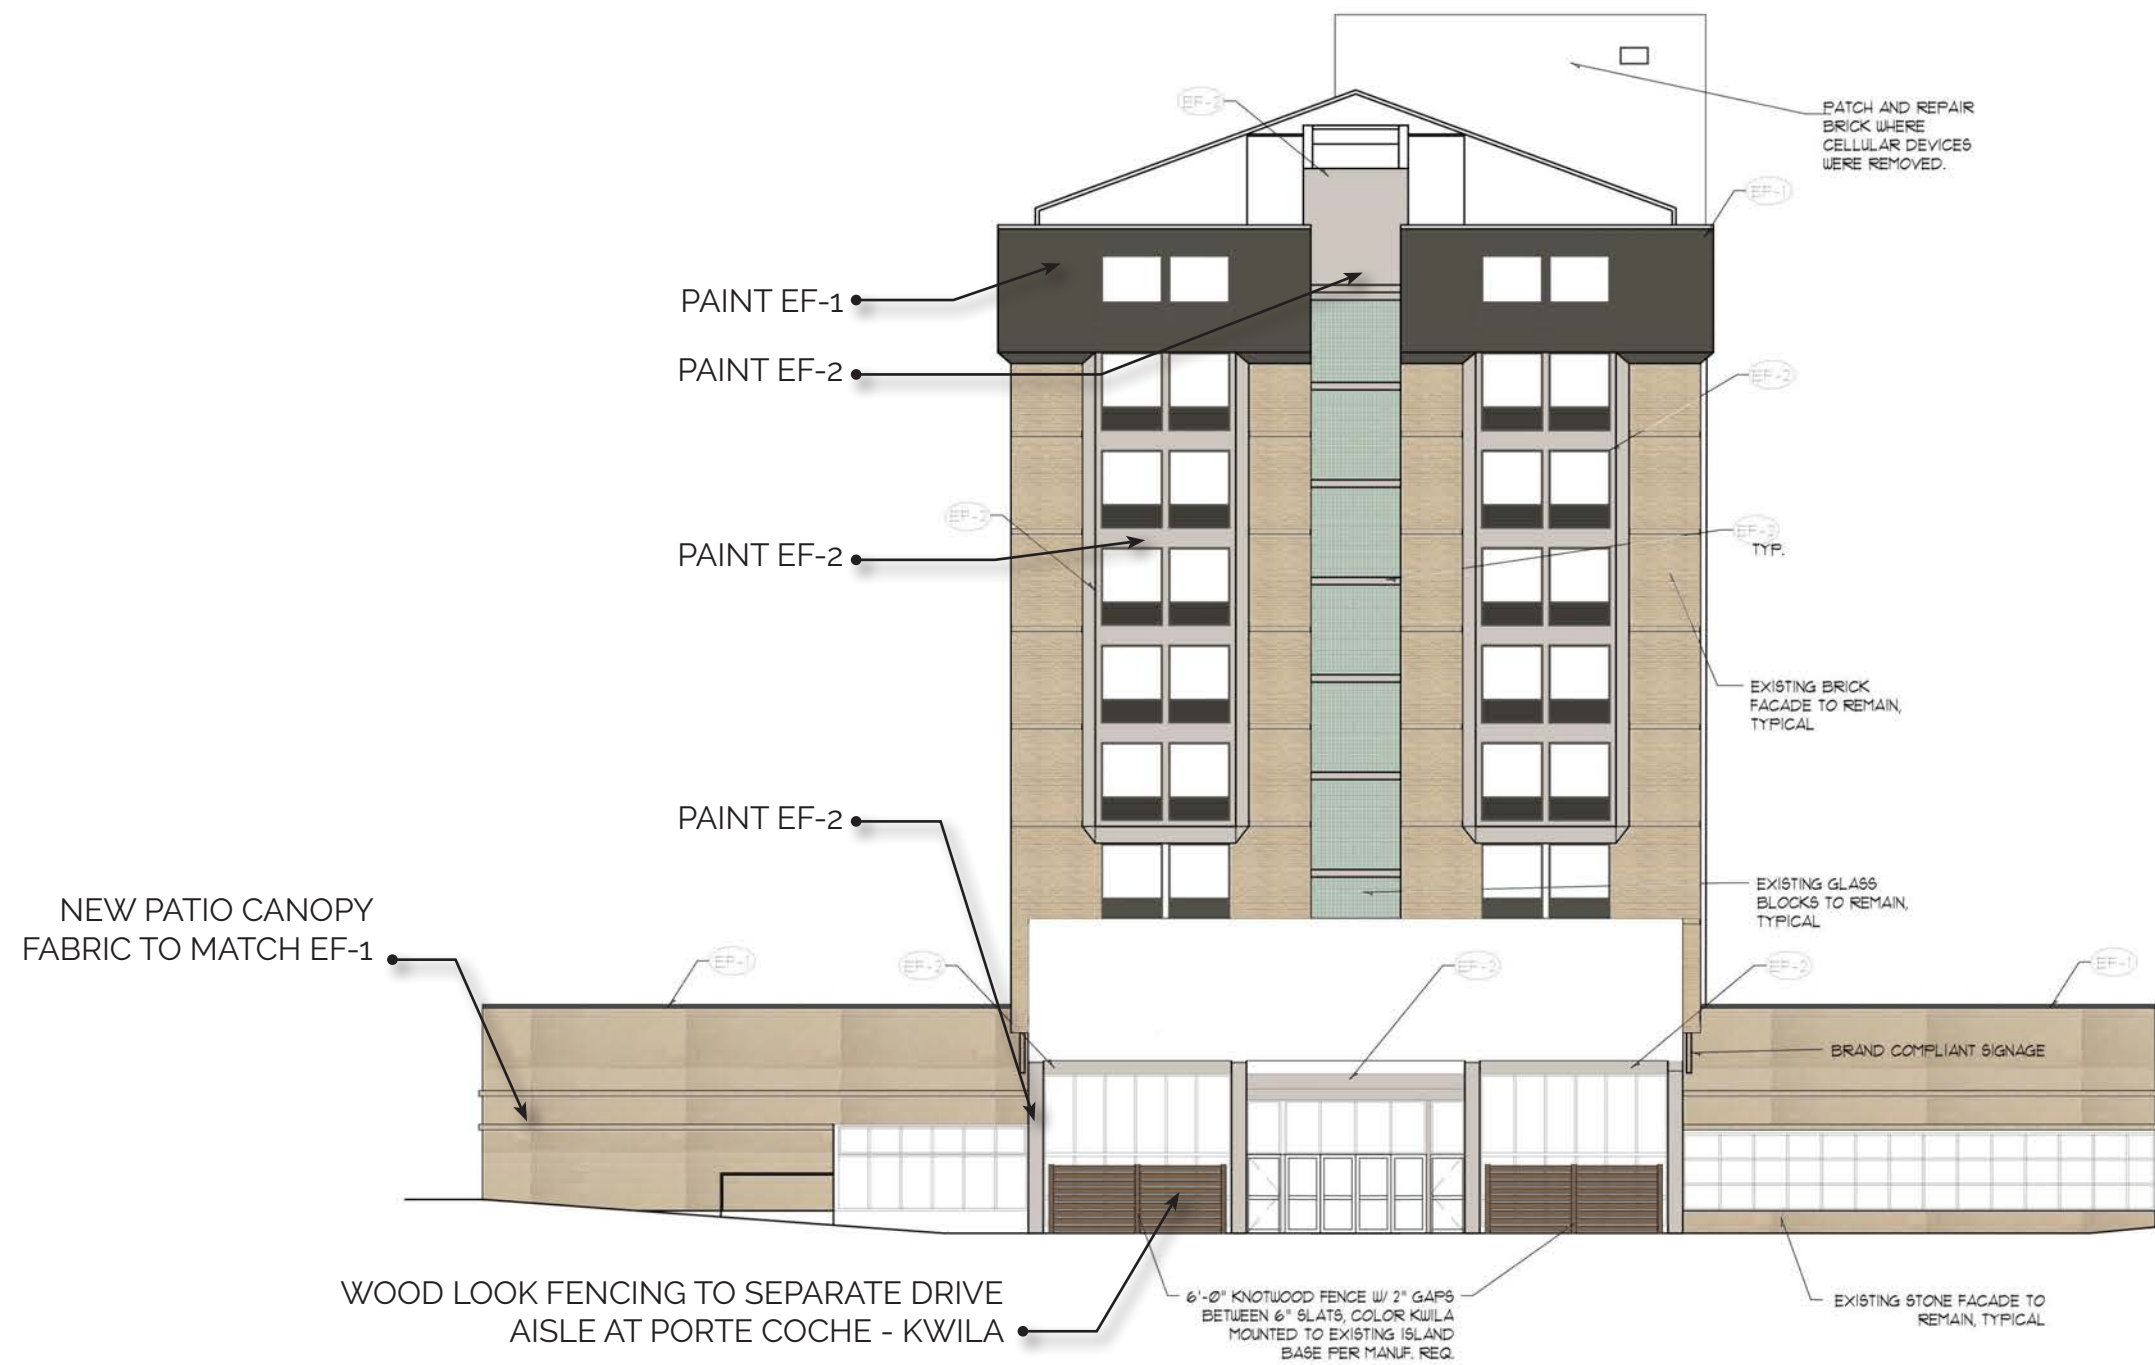


NORTHWEST ELEVATION




PAINT EF-1
SW 7048 URBANE BRONZE



PAINT EF-2
SW 7022 ALPACA

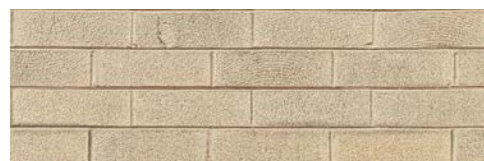

EXISTING BRICK TO REMAIN

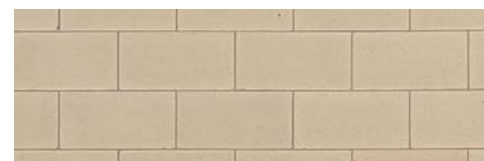

EXISTING BLOCK TO REMAIN



KNOTWOOD WOOD-LOOK
PANELS - KWILA

Elevation Enhancements

Courtyard Pittsburgh University Center
Exterior Design
11/13/2023

